

1

2

3

4

5


A

B

C

D

E

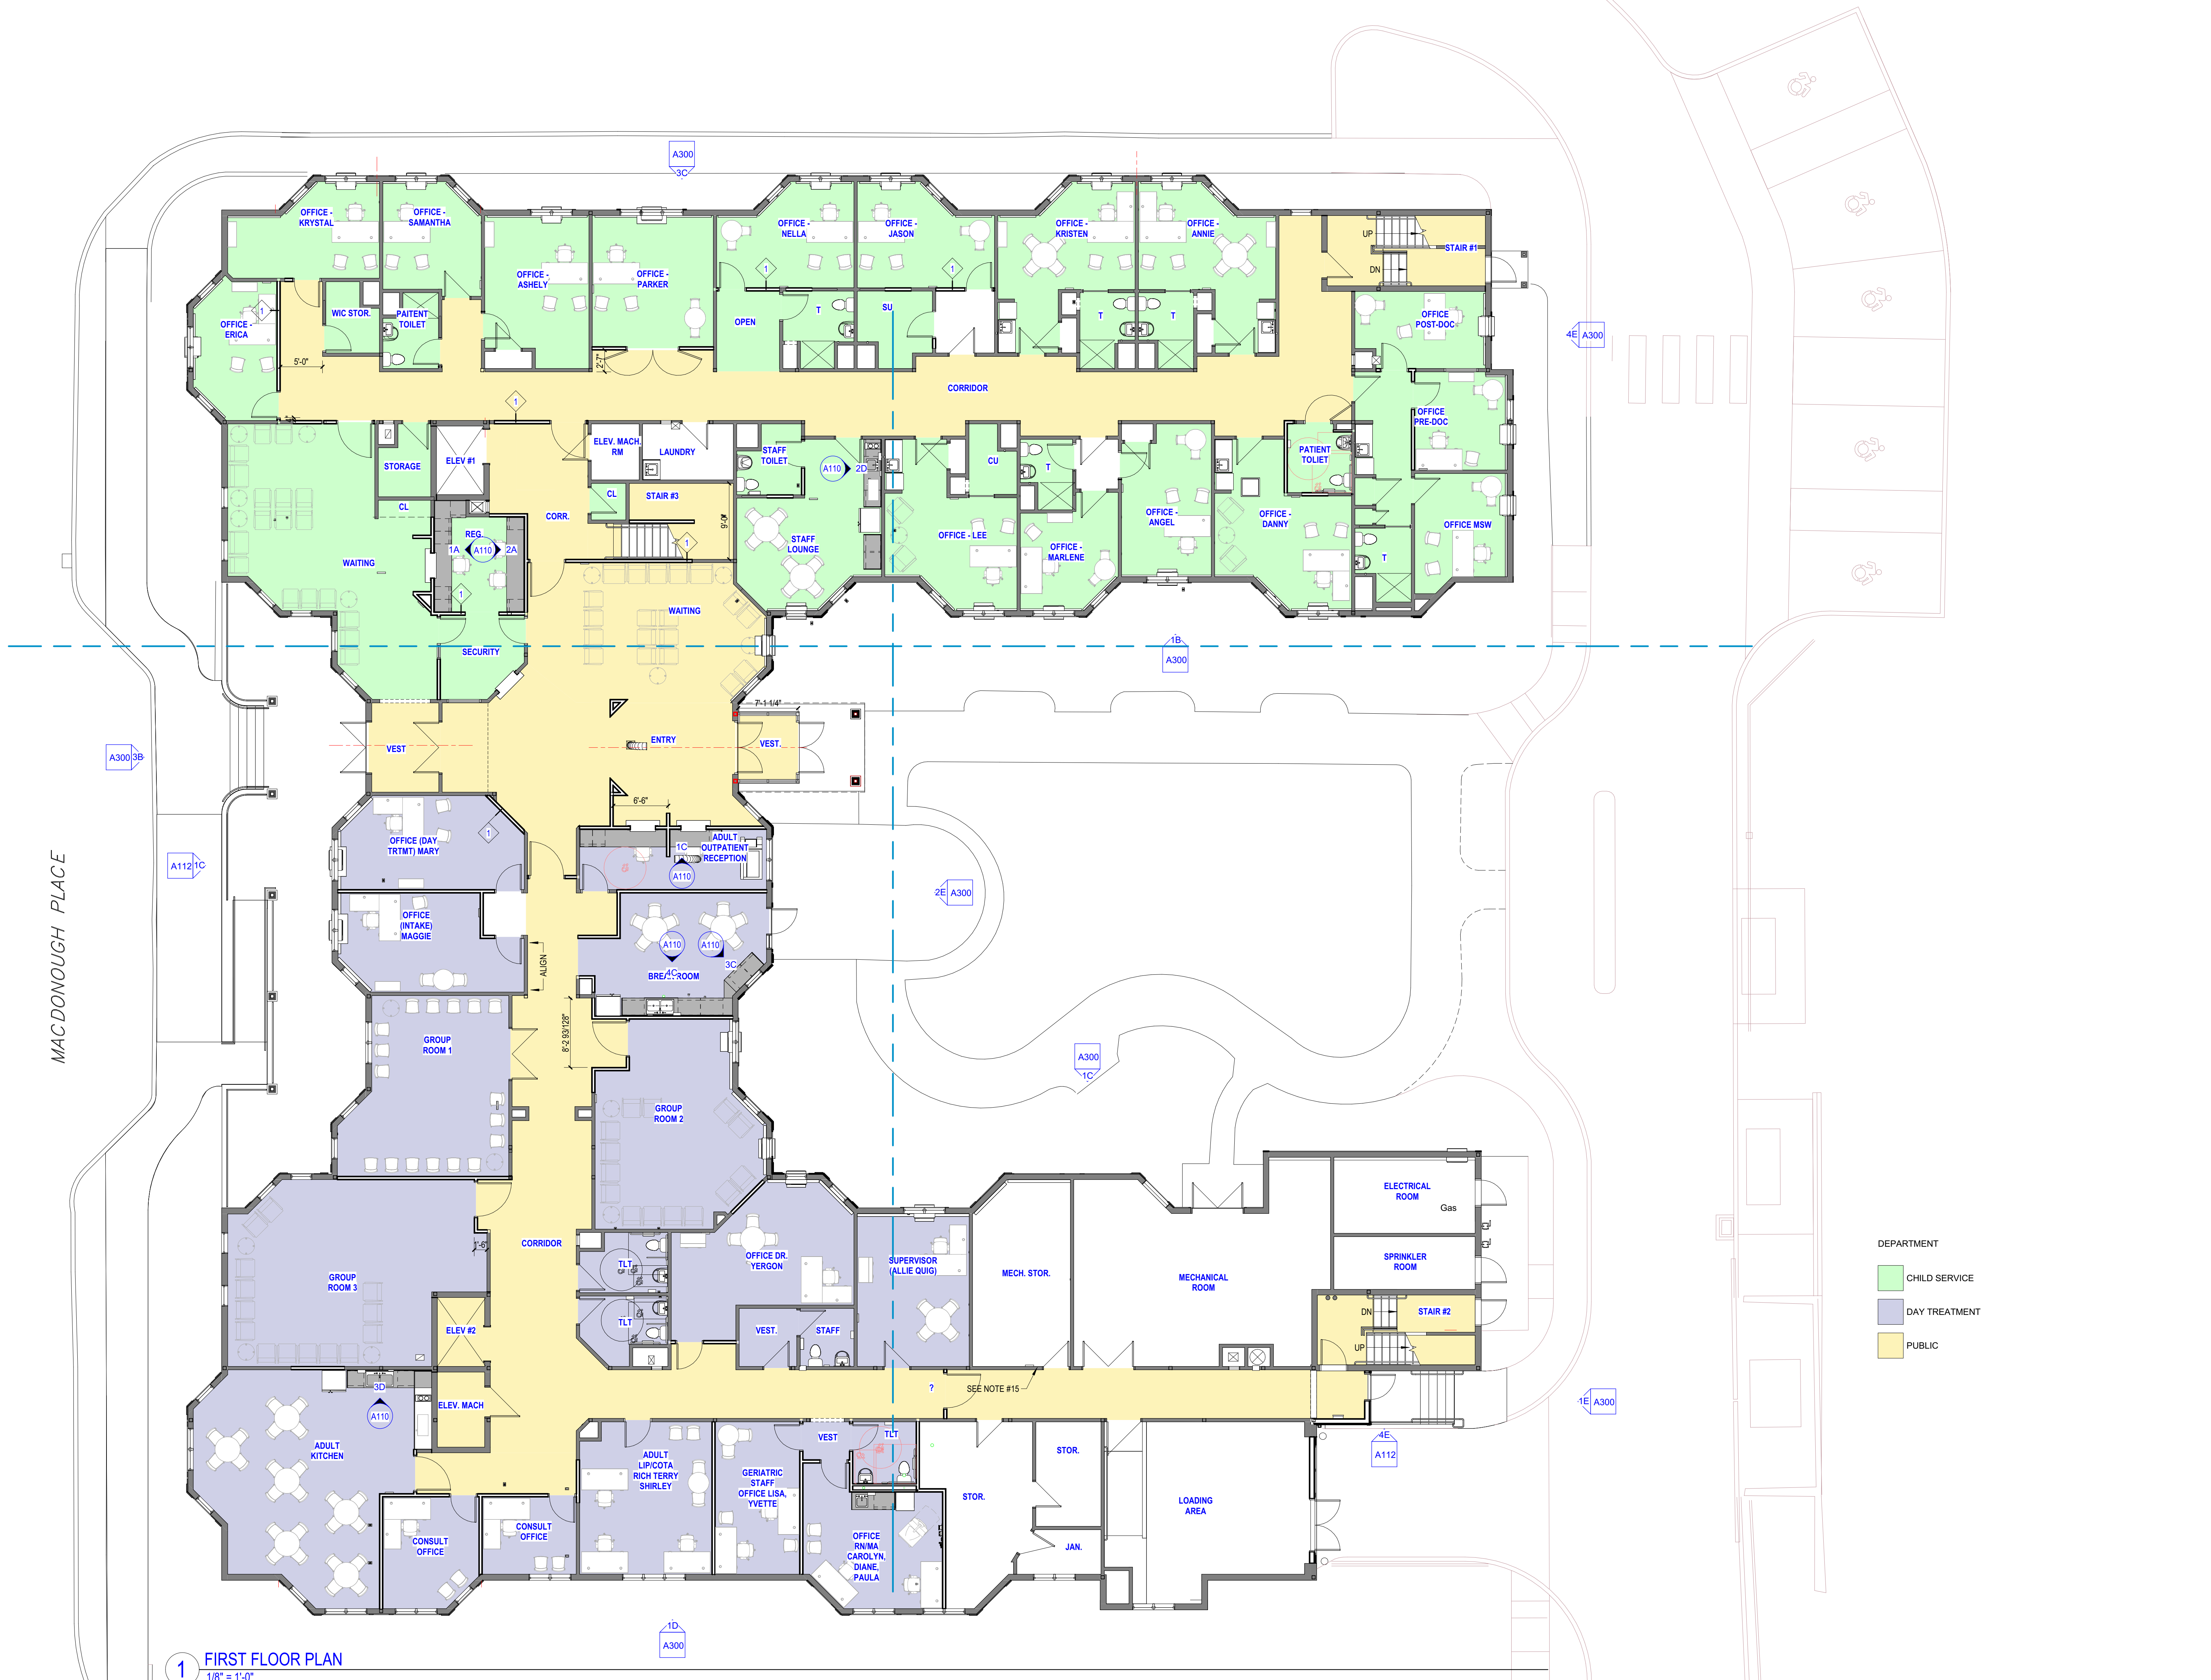

1 FIRST FLOOR PLAN
1/8" = 1'-0"

DEPARTMENT

- CHILD SERVICE
- DAY TREATMENT
- PUBLIC

SLAM
The S/L/A/M Collaborative

80 Glastonbury Boulevard
Glastonbury, CT 06033-4410
Phone: 860 657.8077

www.slamcoll.com

| | |
|---------|----|
| Drawn | CJ |
| Checked | - |



Outpatient Behavioral Health

1 MacDonough Place
Middletown, CT, 06457

KEYPLAN

| Number | Date | Issued For |
|--------|------|------------|
| | | |

**PROGRESS PRINT
NOT FOR
CONSTRUCTION**

FIRST FLOOR BLOCKING PLAN

Date: 5/23/2022
Scale: 1/8" = 1'-0"
Proj. Number: 21122.00

Drawing Number: **AB101**

Autodesk Docs://21122_One_MacDonough_Place/A_21122_One_MacDonough_Place_R22.rvt

1

2

3

4

5




A

B

C

D

E

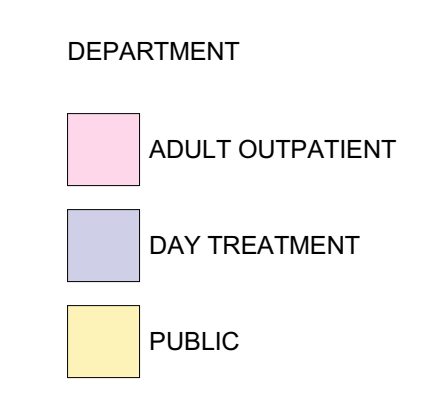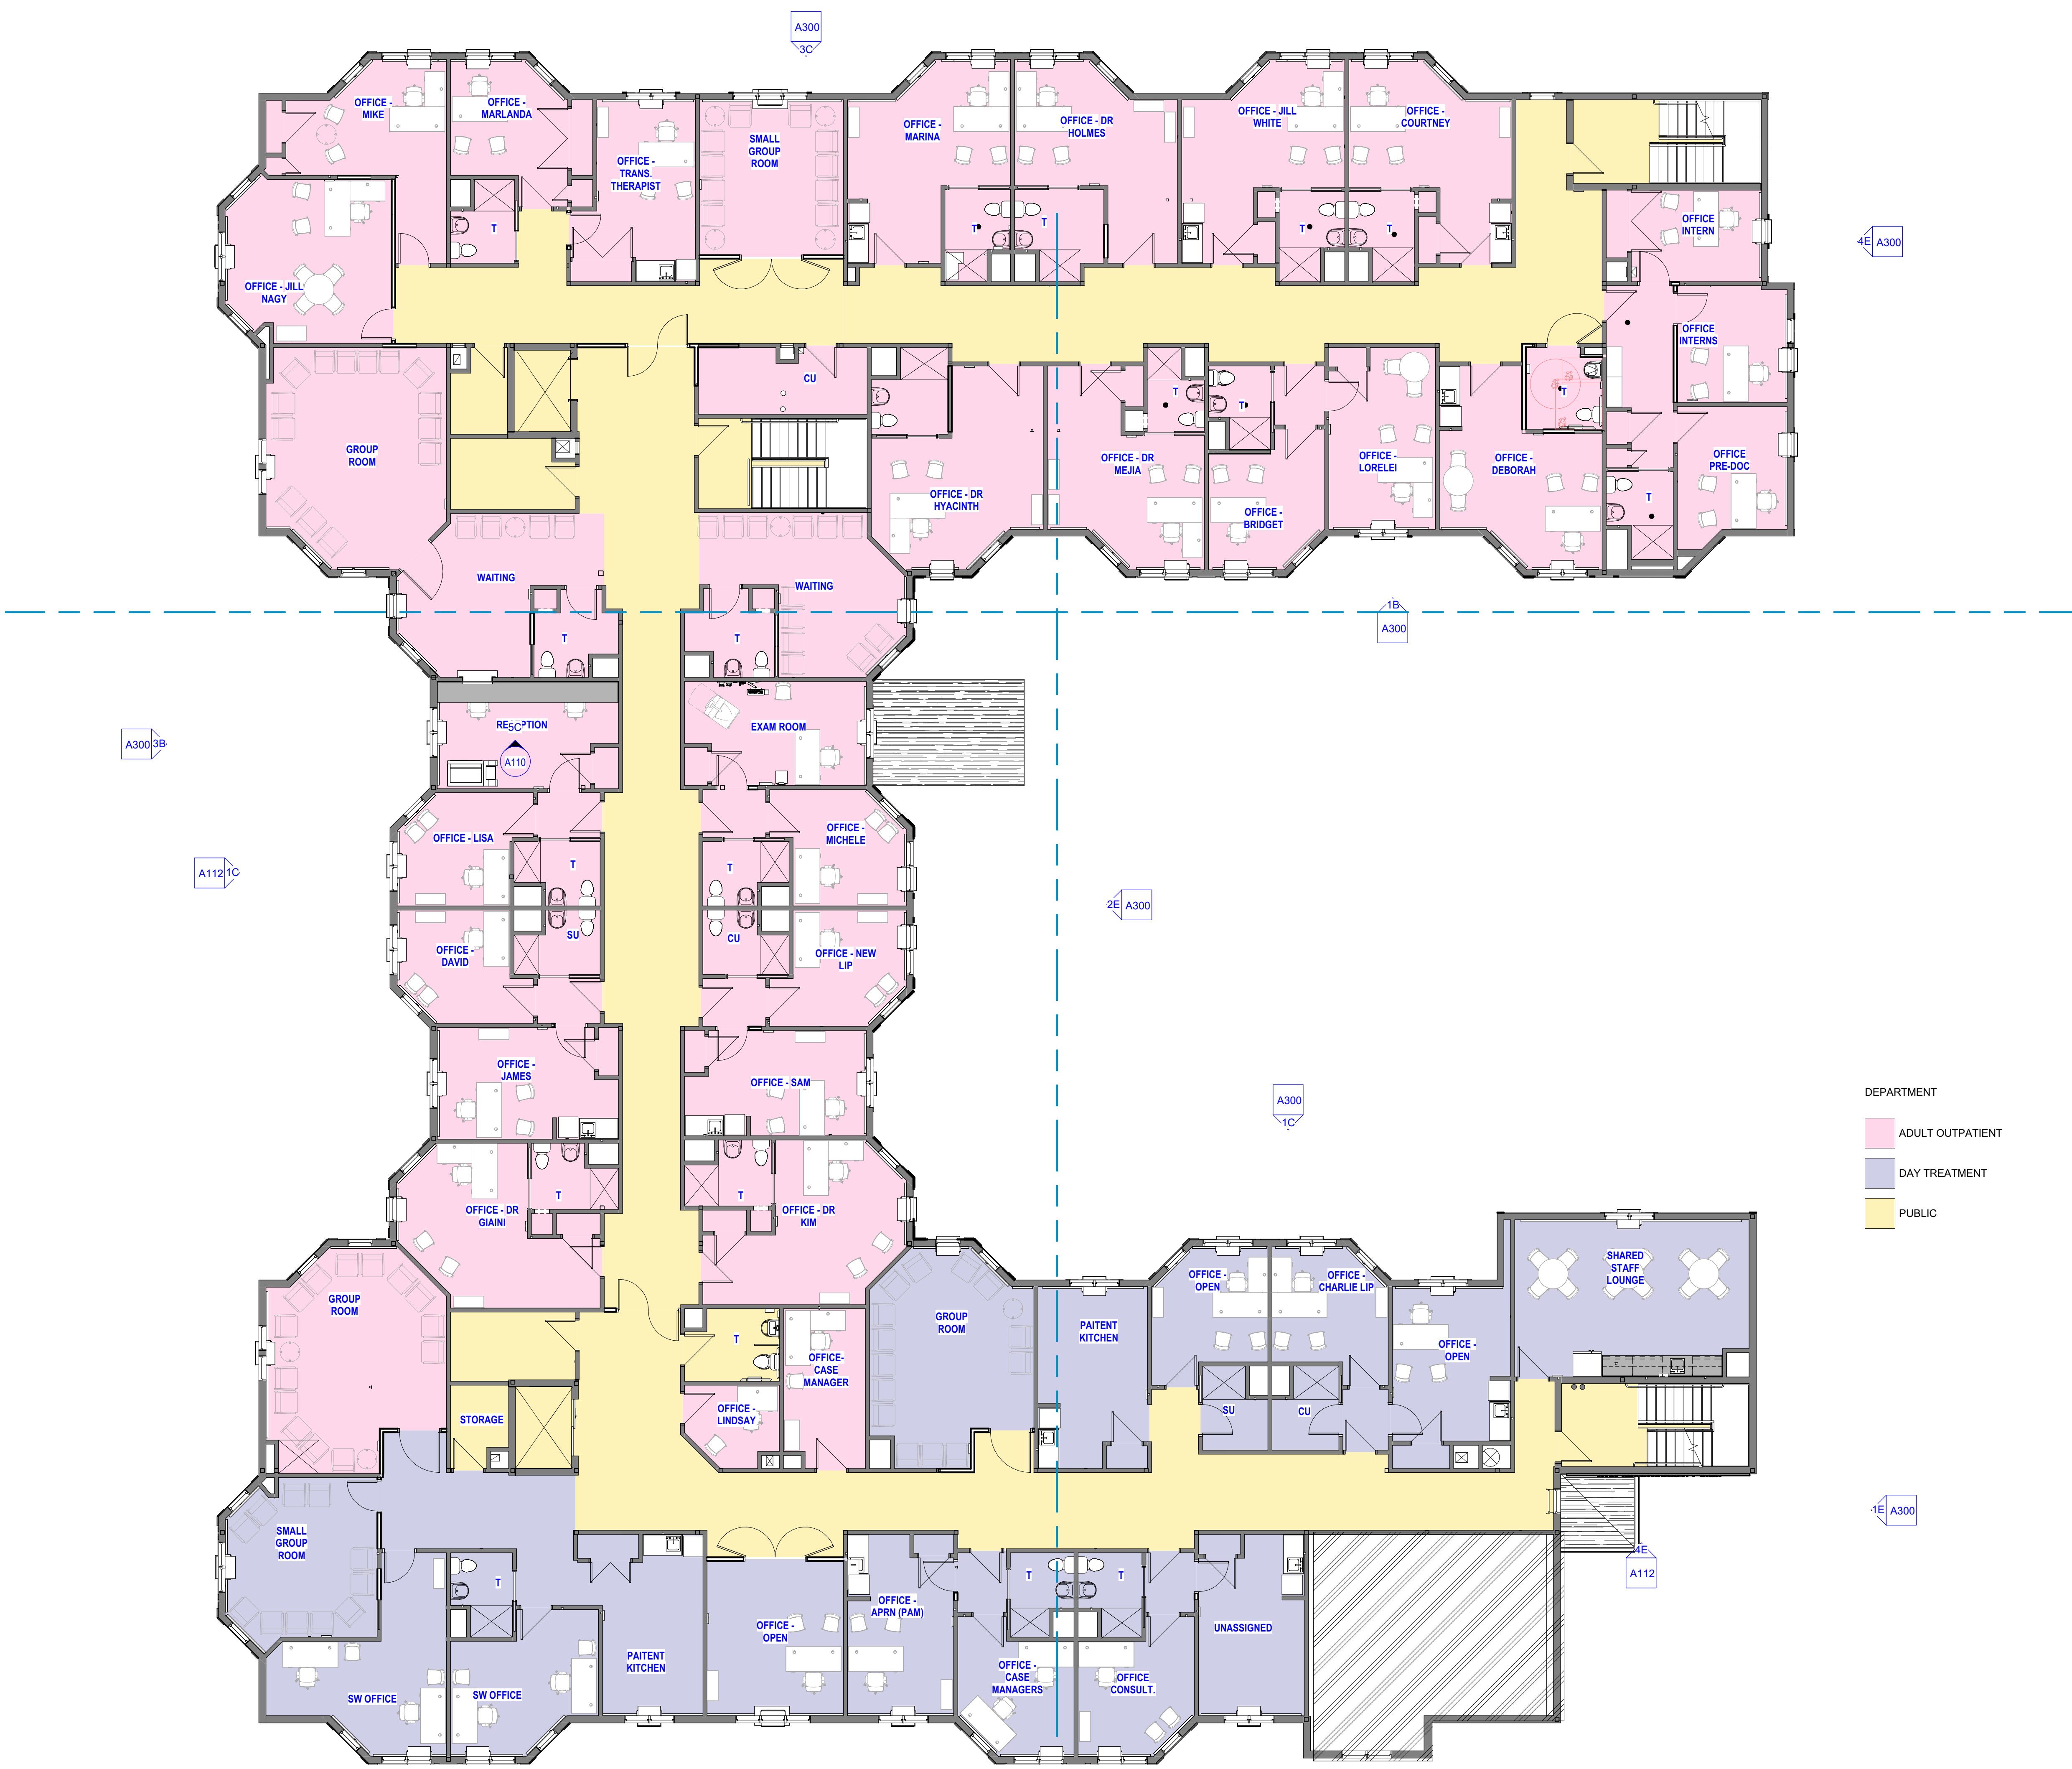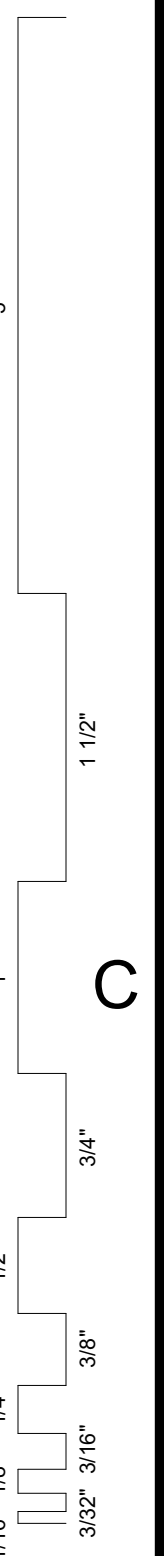

1E SECOND FLOOR BLOCKING PLAN
 1/8" = 1'-0"

| | |
|---------|----|
| Drawn | CJ |
| Checked | - |



Outpatient Behavioral Health

1 MacDonough Place
 Middletown, CT, 06457

KEYPLAN

| Number | Date | Issued For |
|--------|------|------------|
| | | |

**PROGRESS PRINT
 NOT FOR
 CONSTRUCTION**

SECOND FLOOR BLOCKING PLAN

| | | | |
|-------|--------------|----------------|----------|
| Date | 5/23/2022 | Drawing Number | AB102 |
| Scale | 1/8" = 1'-0" | Proj. Number | 21122.00 |

Autodesk Docs/21122_One_MacDonough_Place/A_21122_One_MacDonough_Place_R22.rvt

1

2

3

4

5

A

B

C

D


E

| | |
|---------|----|
| Drawn | CJ |
| Checked | - |



Outpatient Behavioral Health

1 MacDonough Place
Middletown, CT, 06457

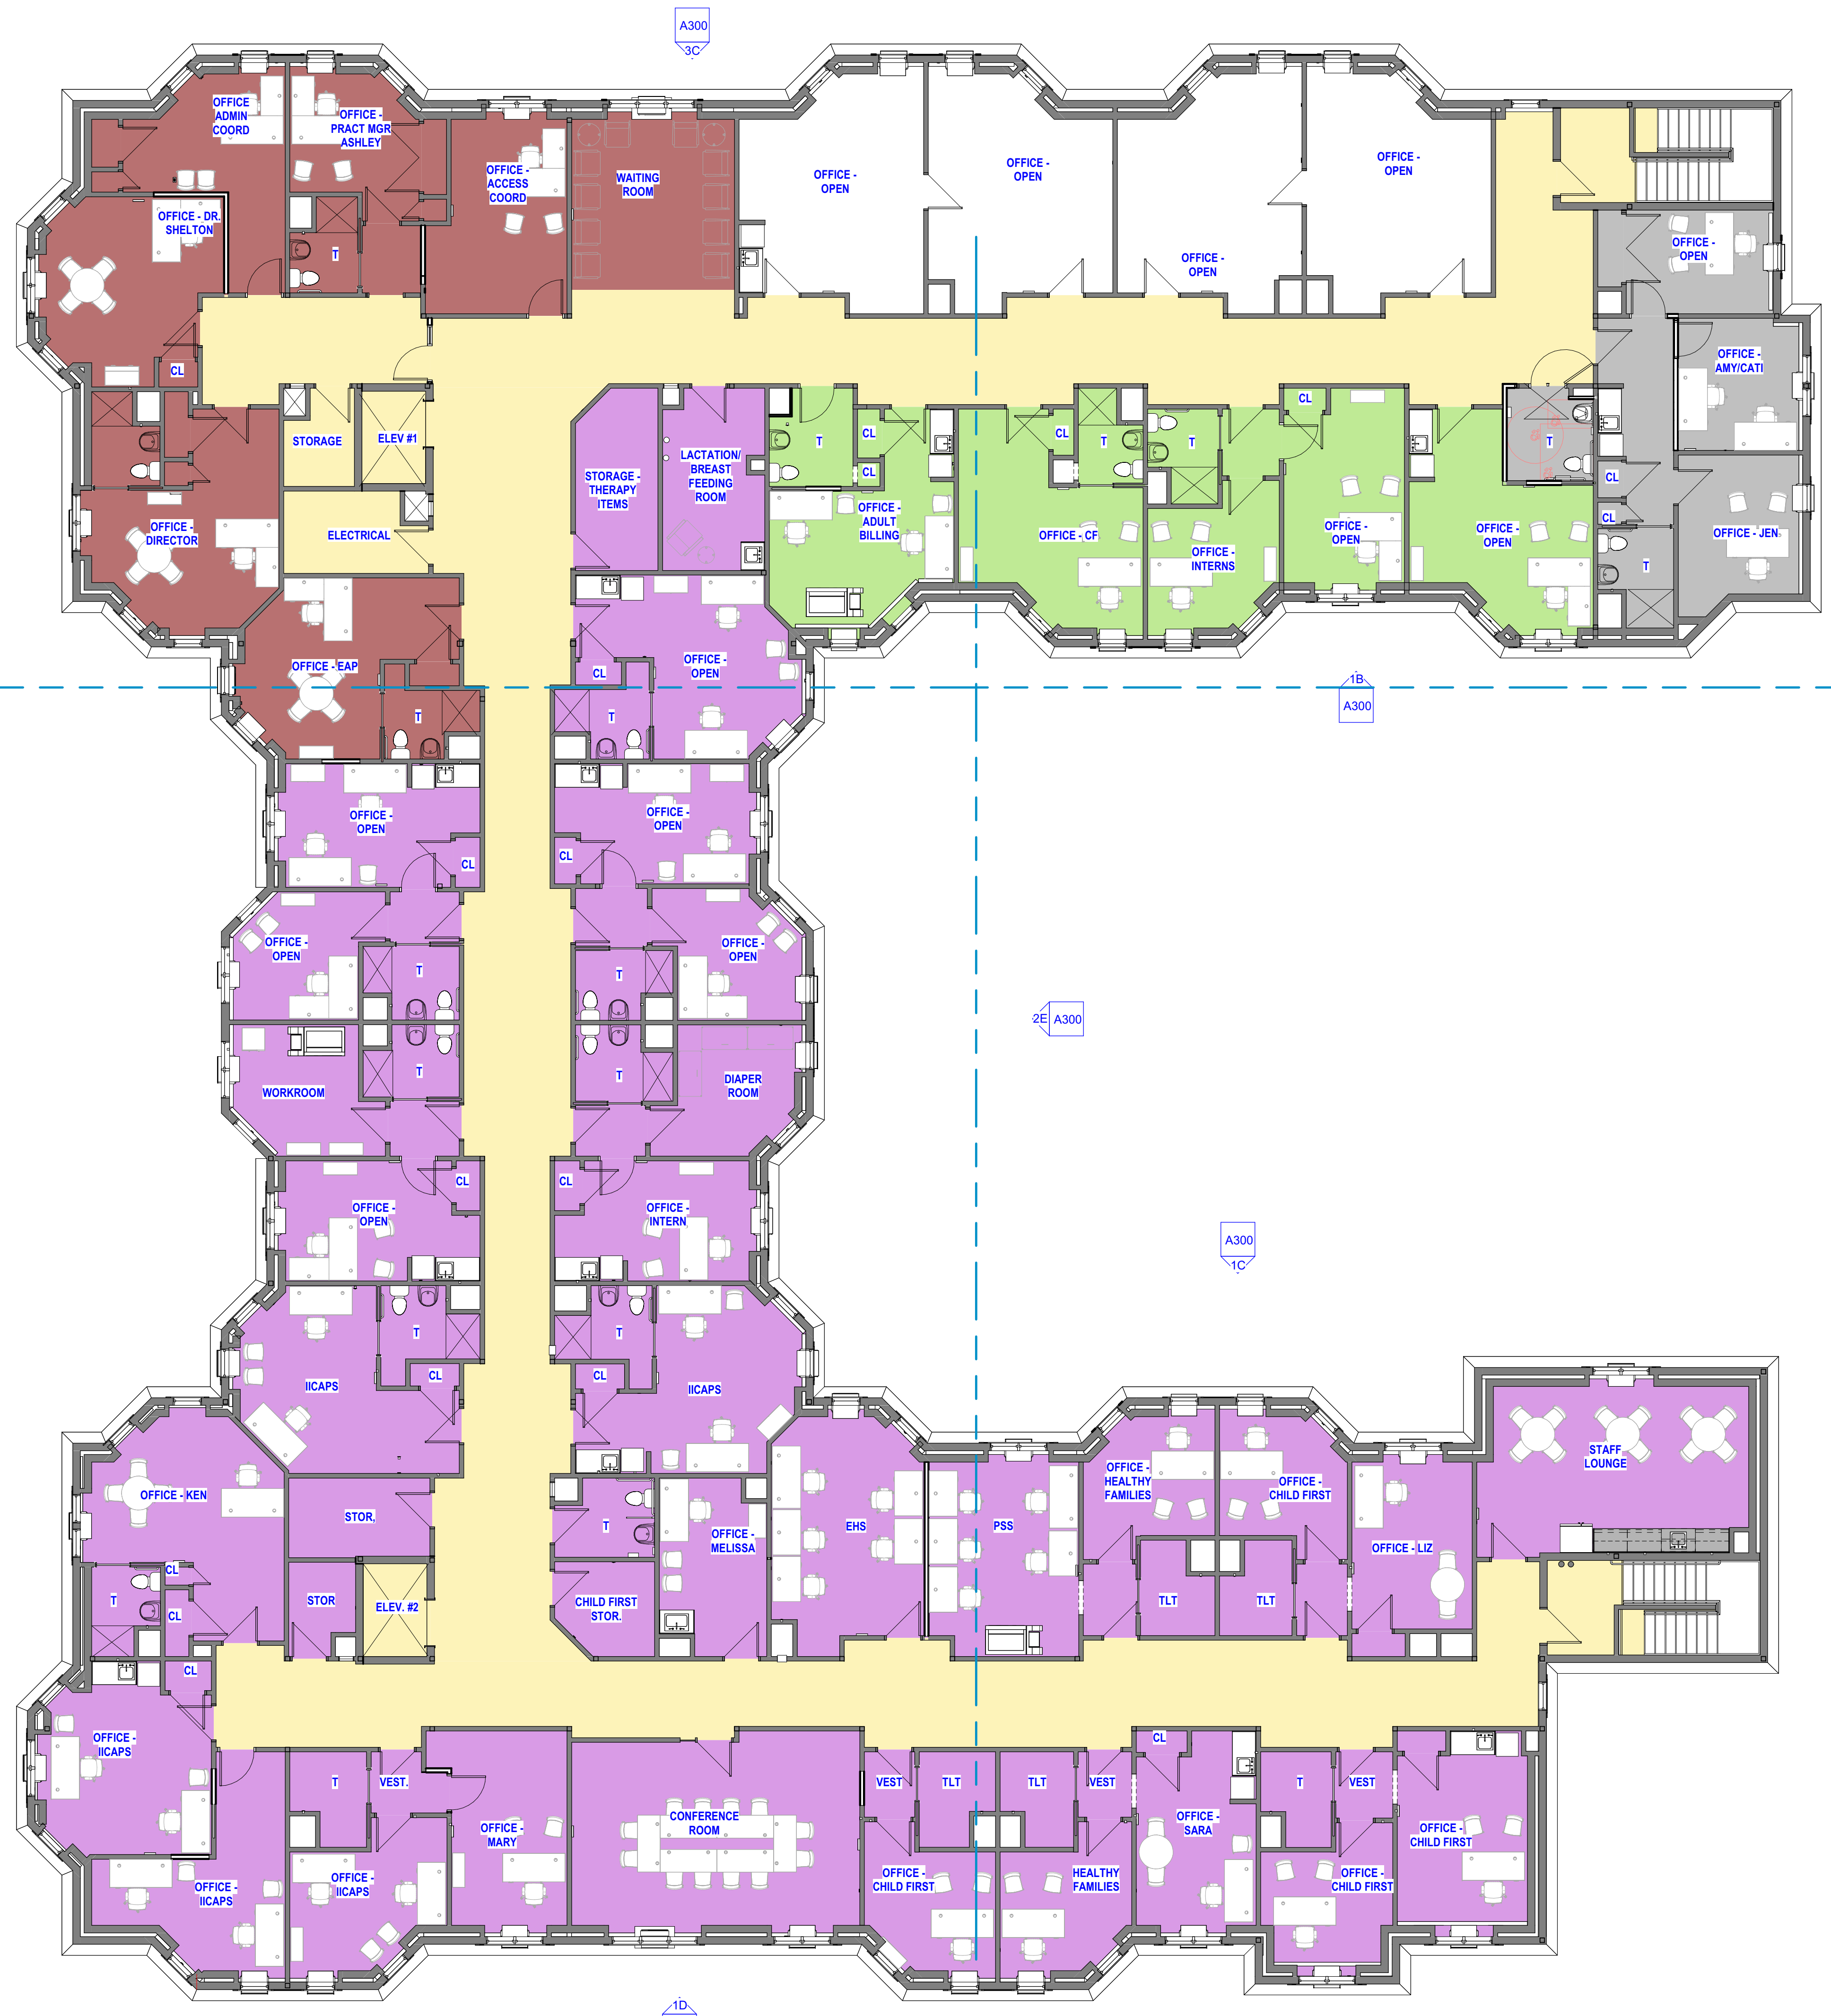

- DEPARTMENT
- ADULT OFFICES
 - CBH LEADERSHIP OFFICES
 - CHILD MOBILE CRISIS
 - MATERNAL CHILD HEALTH - ICAPS
 - PUBLIC

KEYPLAN

| Number | Date | Issued For |
|--------|------|------------|
| | | |

**PROGRESS PRINT
NOT FOR
CONSTRUCTION**

THIRD FLOOR BLOCKING PLAN

1E 3- THIRD FLOOR PLAN BLOCKING PLAN
1/8" = 1'-0"

| | | | |
|-------|--------------|----------------|----------|
| Date | 5/23/2022 | Drawing Number | AB103 |
| Scale | 1/8" = 1'-0" | Proj. Number | 21122.00 |

Autodesk Docs://21122_One_MacDonough_Place/A_21122_One_MacDonough_Place_R22.rvt